
MOPAC SOUTH ENVIRONMENTAL STUDY

NET LENGTH OF PROJECT = 45,733 FT = 8.66 MI.

TRAVIS COU

LIMITS: CESAR CHAVEZ STREET TO SLAUGHTER LANE

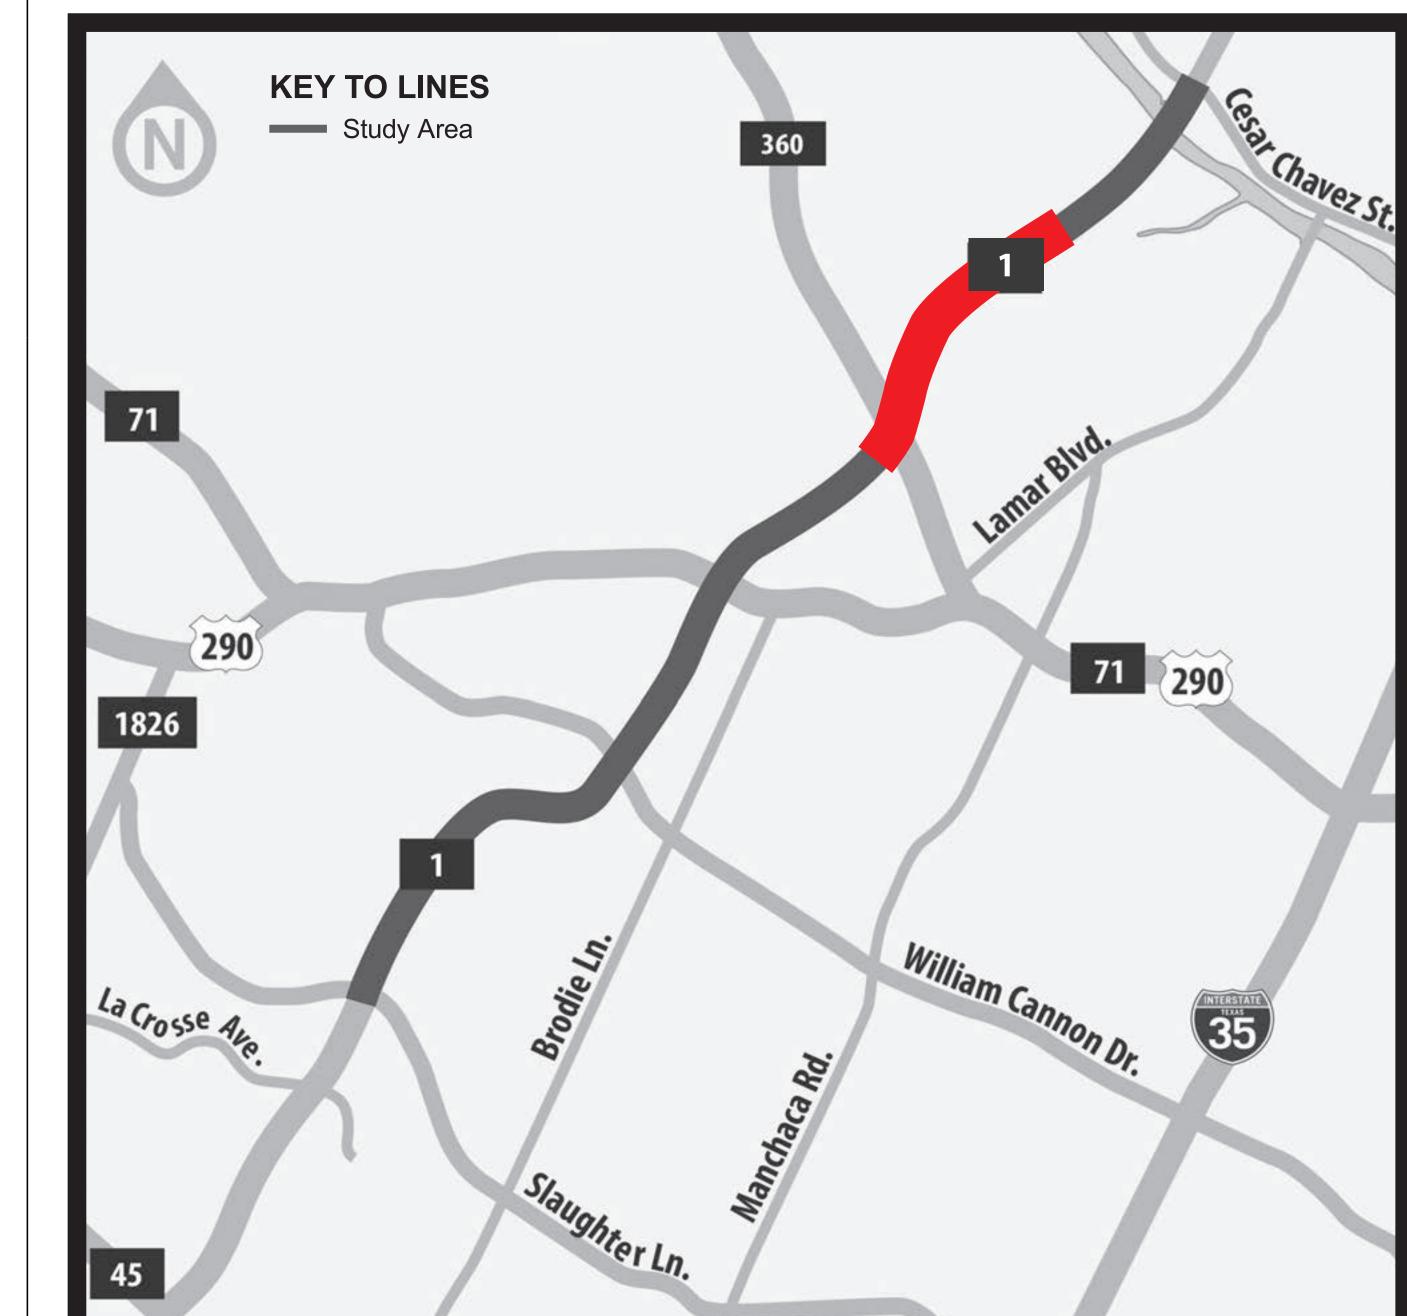



JACOBS ENGINEERING GROUP INC. FIRM #2966

ONE EXPRESS LANE WITHOUT
DOWNTOWN DIRECT CONNECTION
PAGE 2 OF 5

