

## MOPAC SOUTH ENDUMENTAL ST

NET LENGTH OF PROJECT = 45,733 FT = 8.66 MI.

TRAVIS COU

MITS: CESAR CHAVEZ STREET TO SLAUGHTER LANE

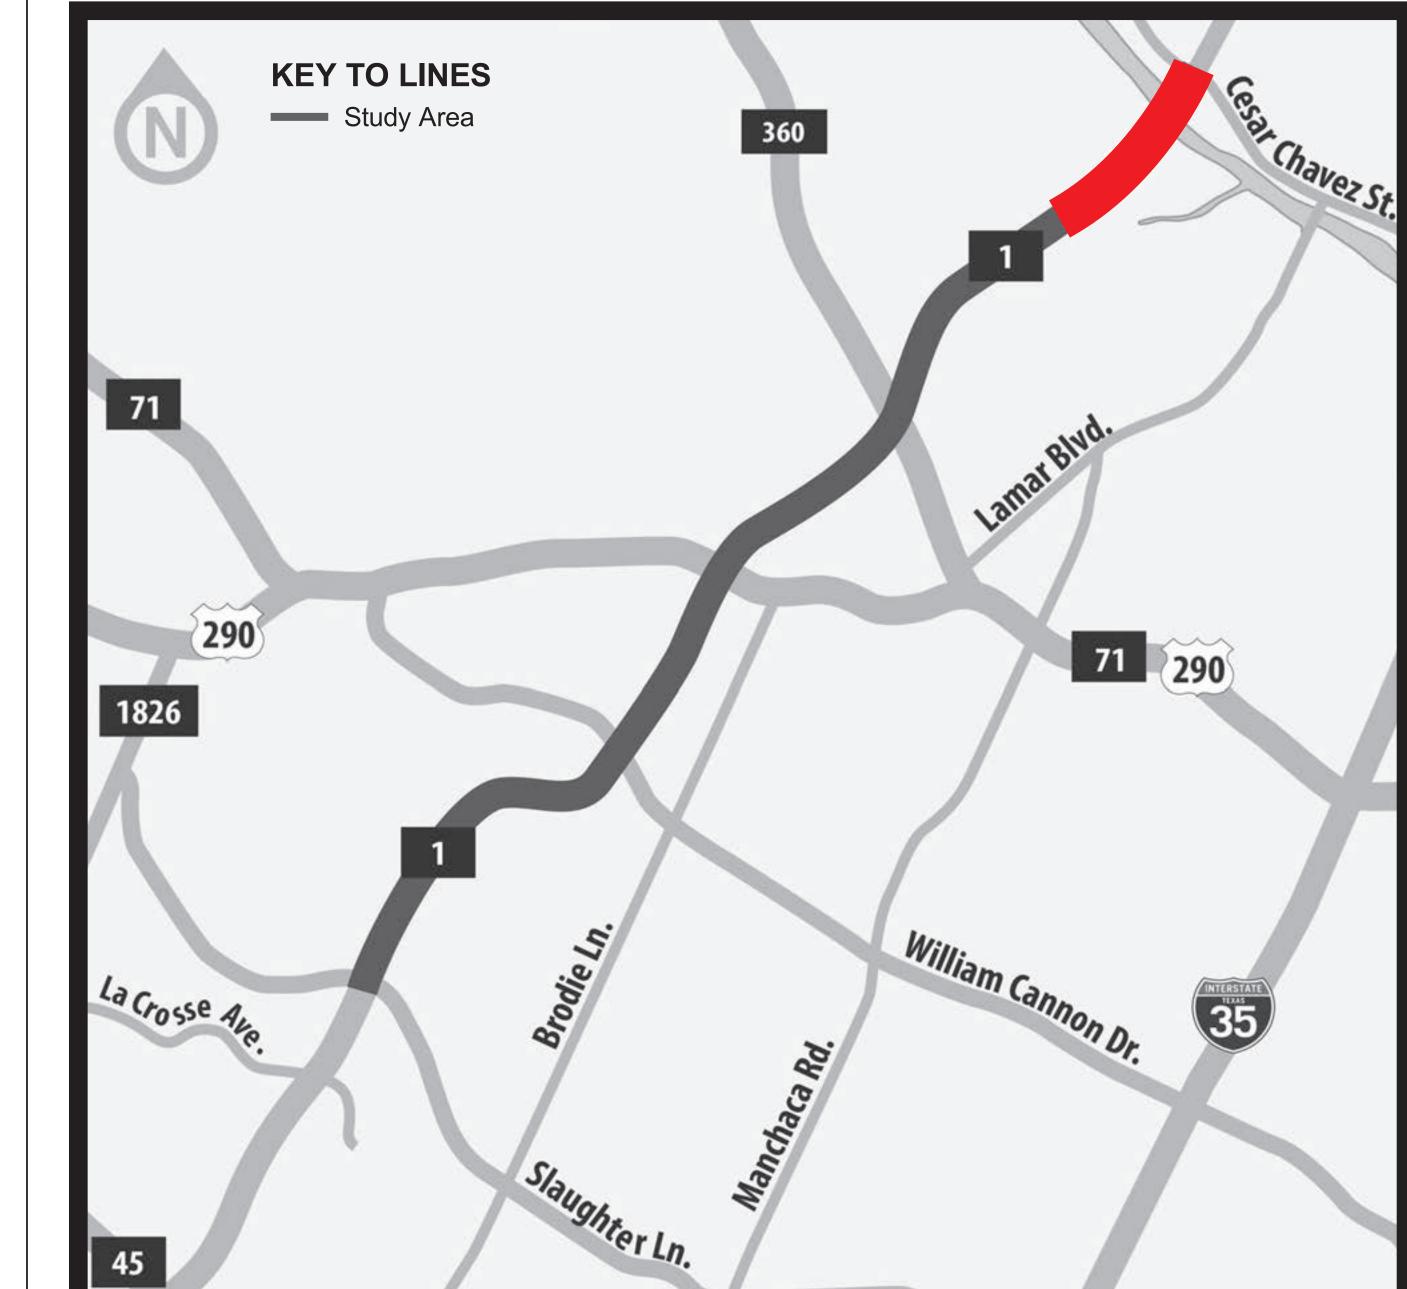

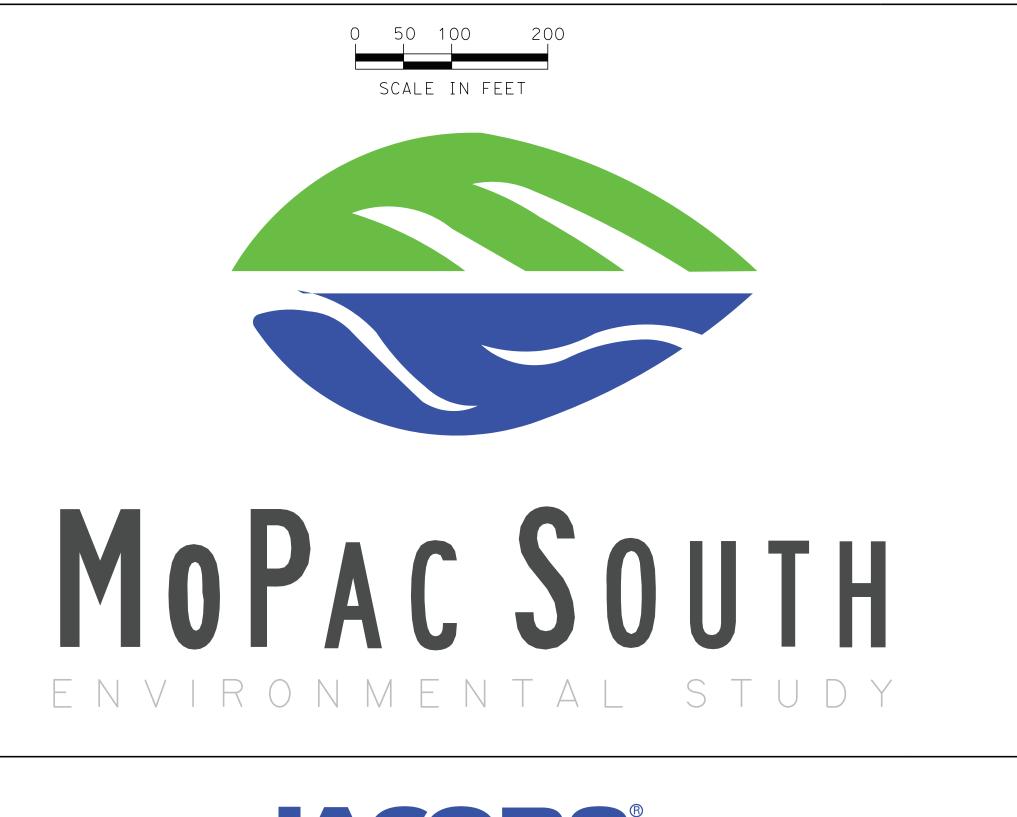

TWO EXPRESS LANES +
DOWNTOWN DIRECT CONNECTION
PAGE 1 OF 5

