


NET LENGTH OF PROJECT = 45,733 FT = 8.66 MI.

TRAVIS COU

LIMITS: CESAR CHAVEZ STREET TO Slaughter lane

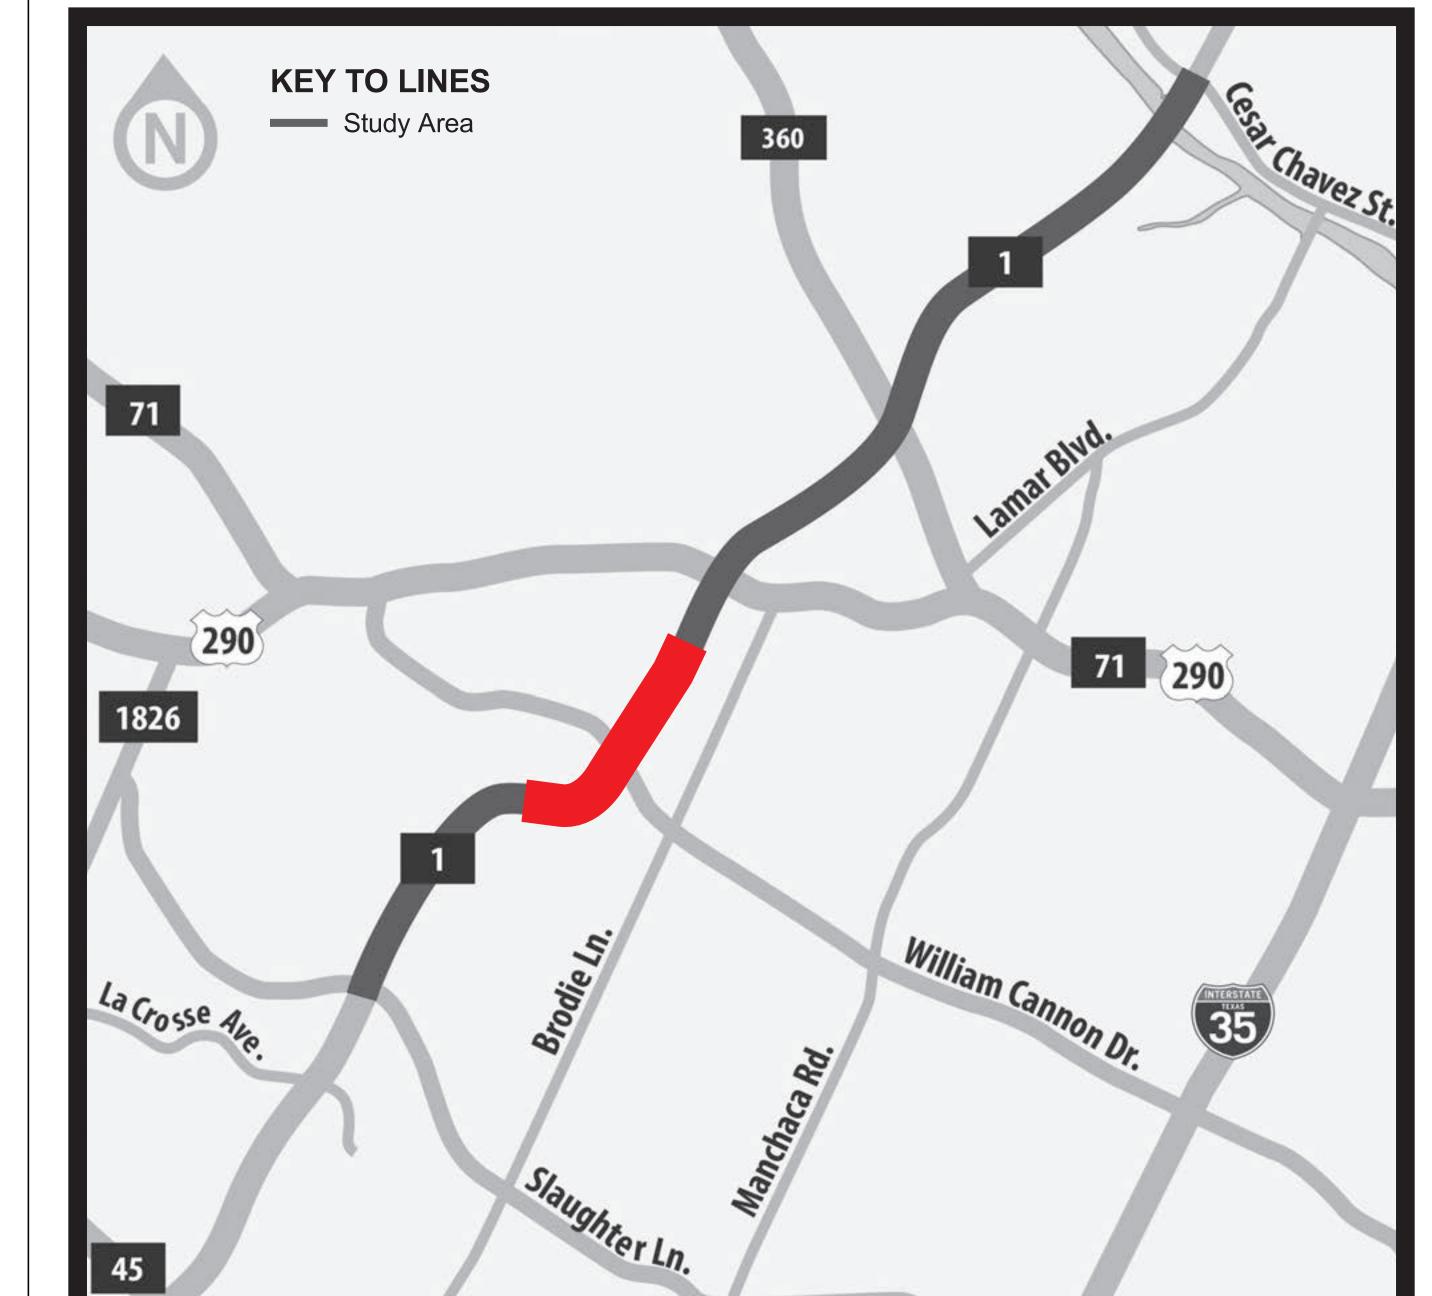



JACOBS®

TWO EXPRESS LANES + ELEVATED RAMPS NEAR BARTON SKYWAY

